
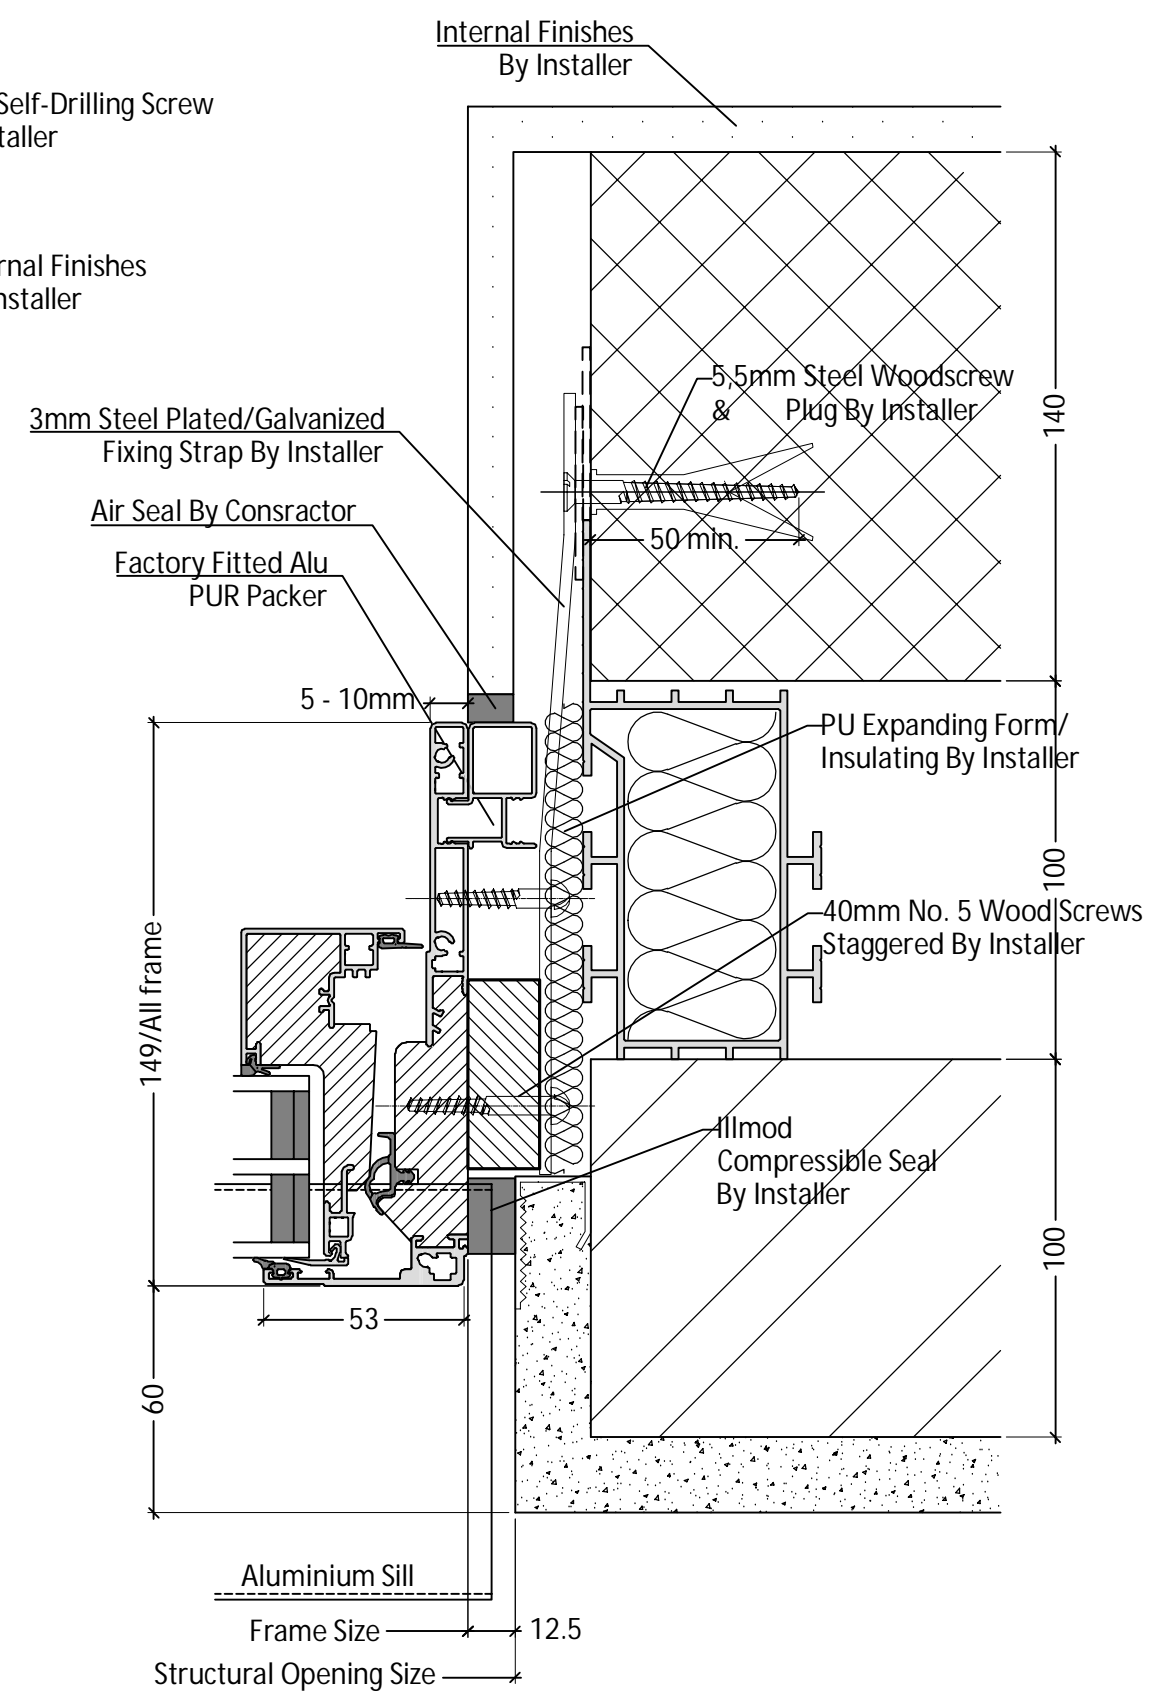


Render To Be Applied Prior To Window Installation

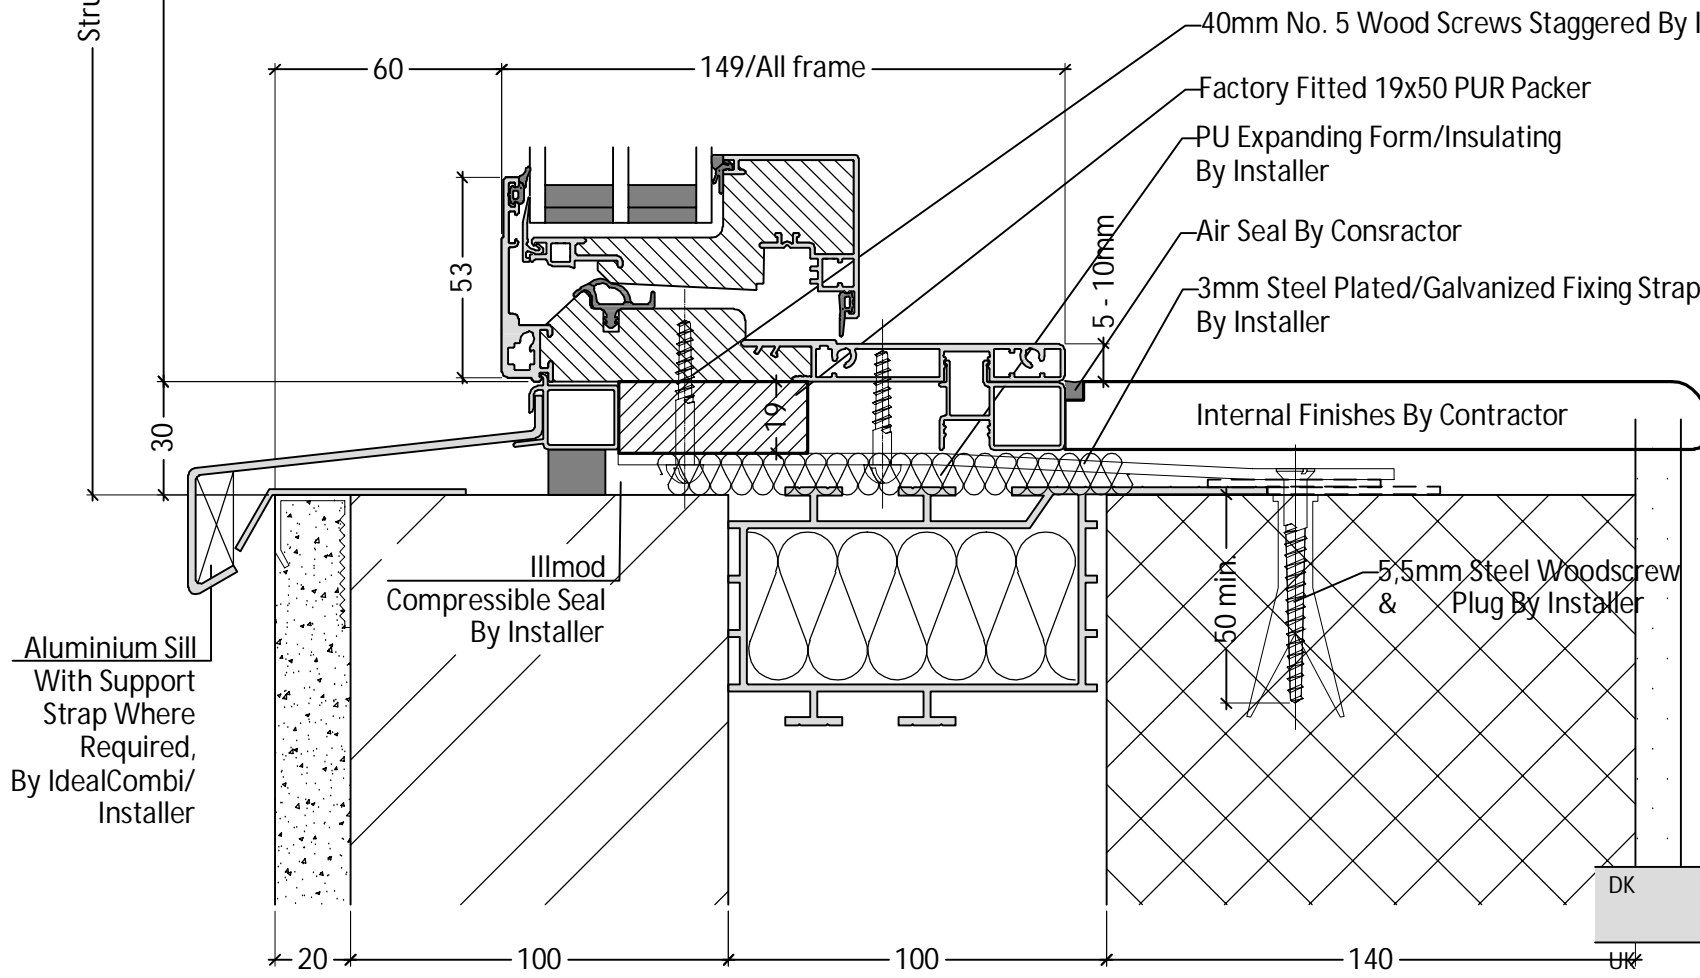

DK
 UK
 Standard installation - Rendered openings
 Inward opening window
 www.idealcombi.dk
 www.idealcombi.com