



idealcombi
www.IdealCombi.com

Chancery Pavilion
 Boycott Avenue
 Oldbrook
 MILTON KEYNES tel(01582) 860 940
 MK6 2TA fax(01582) 860 949

DETAILS ON THIS DRAWING ARE THE
 COPYRIGHT OF IDEAL COMBI AND MUST
 NOT BE REPRODUCED IN WHOLE OR PART
 WITHOUT PERMISSION

Title
 Frame IC Render Interface Detail
 in Typical 340mm Cavity Wall

Drawn By: RGN	Date: 27.04.21
Scale: 1:2 @ A3	Drawing No. FIC 08

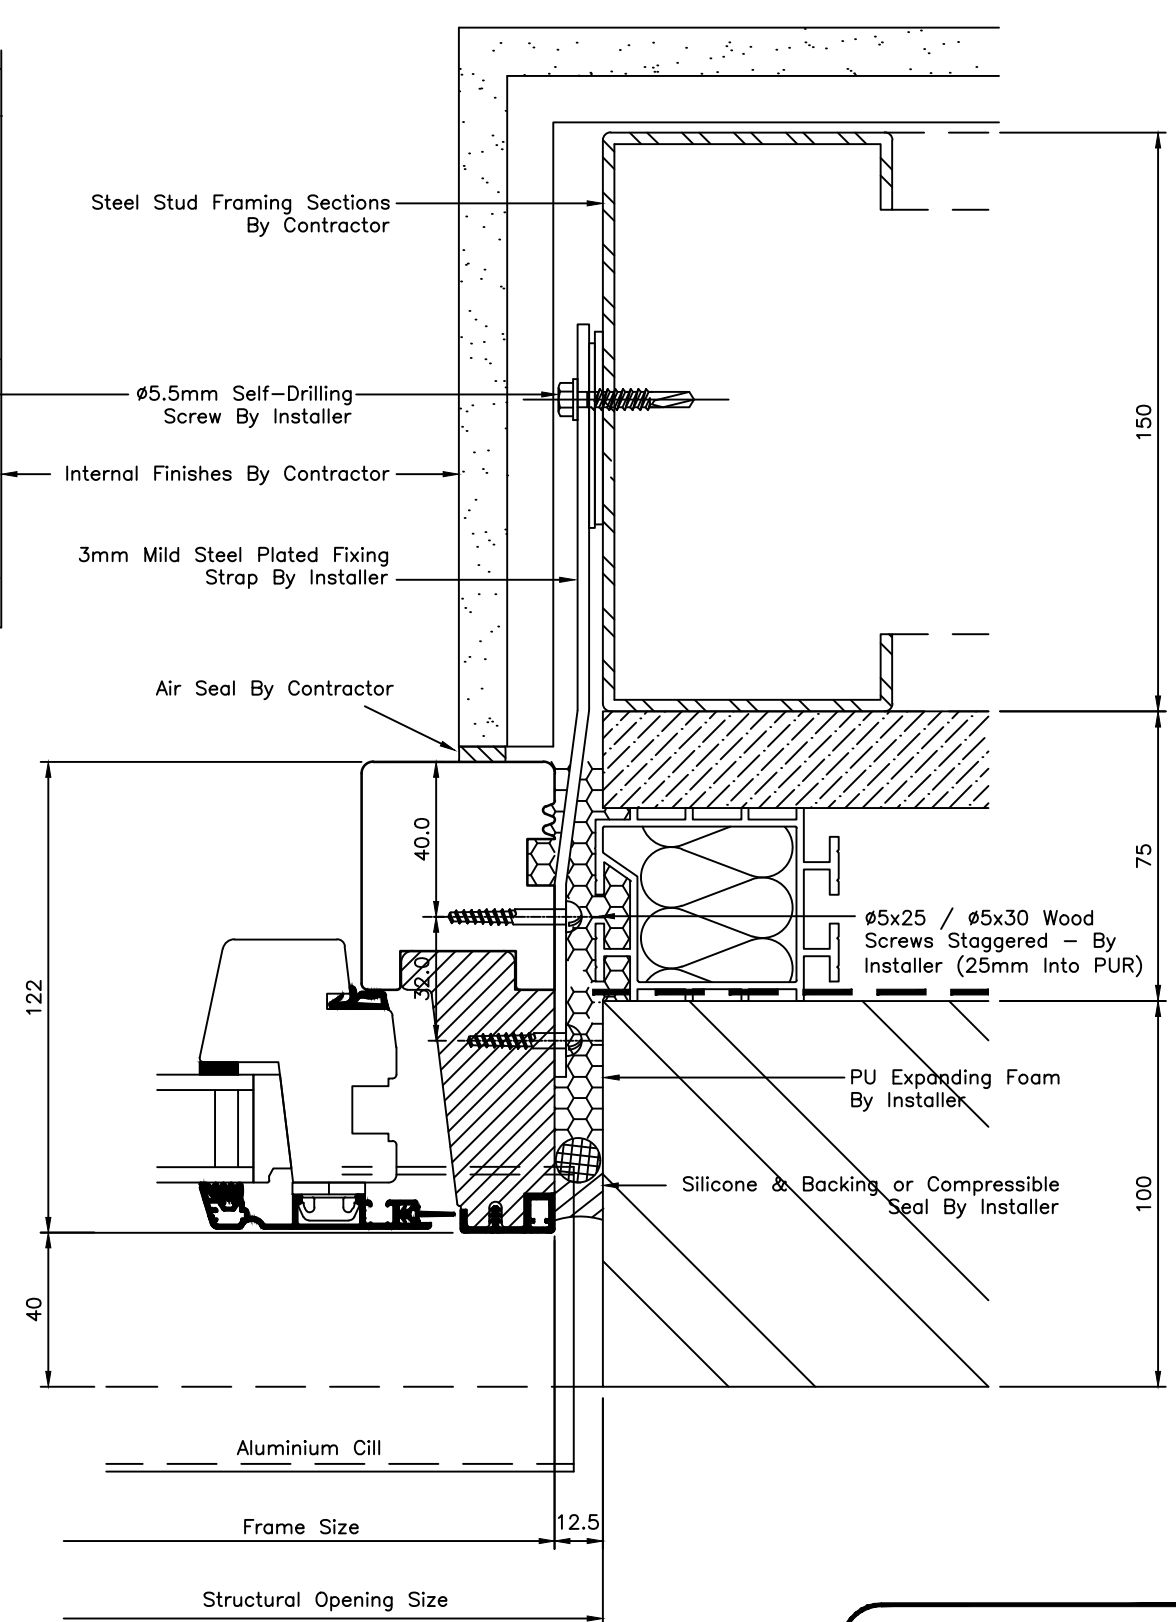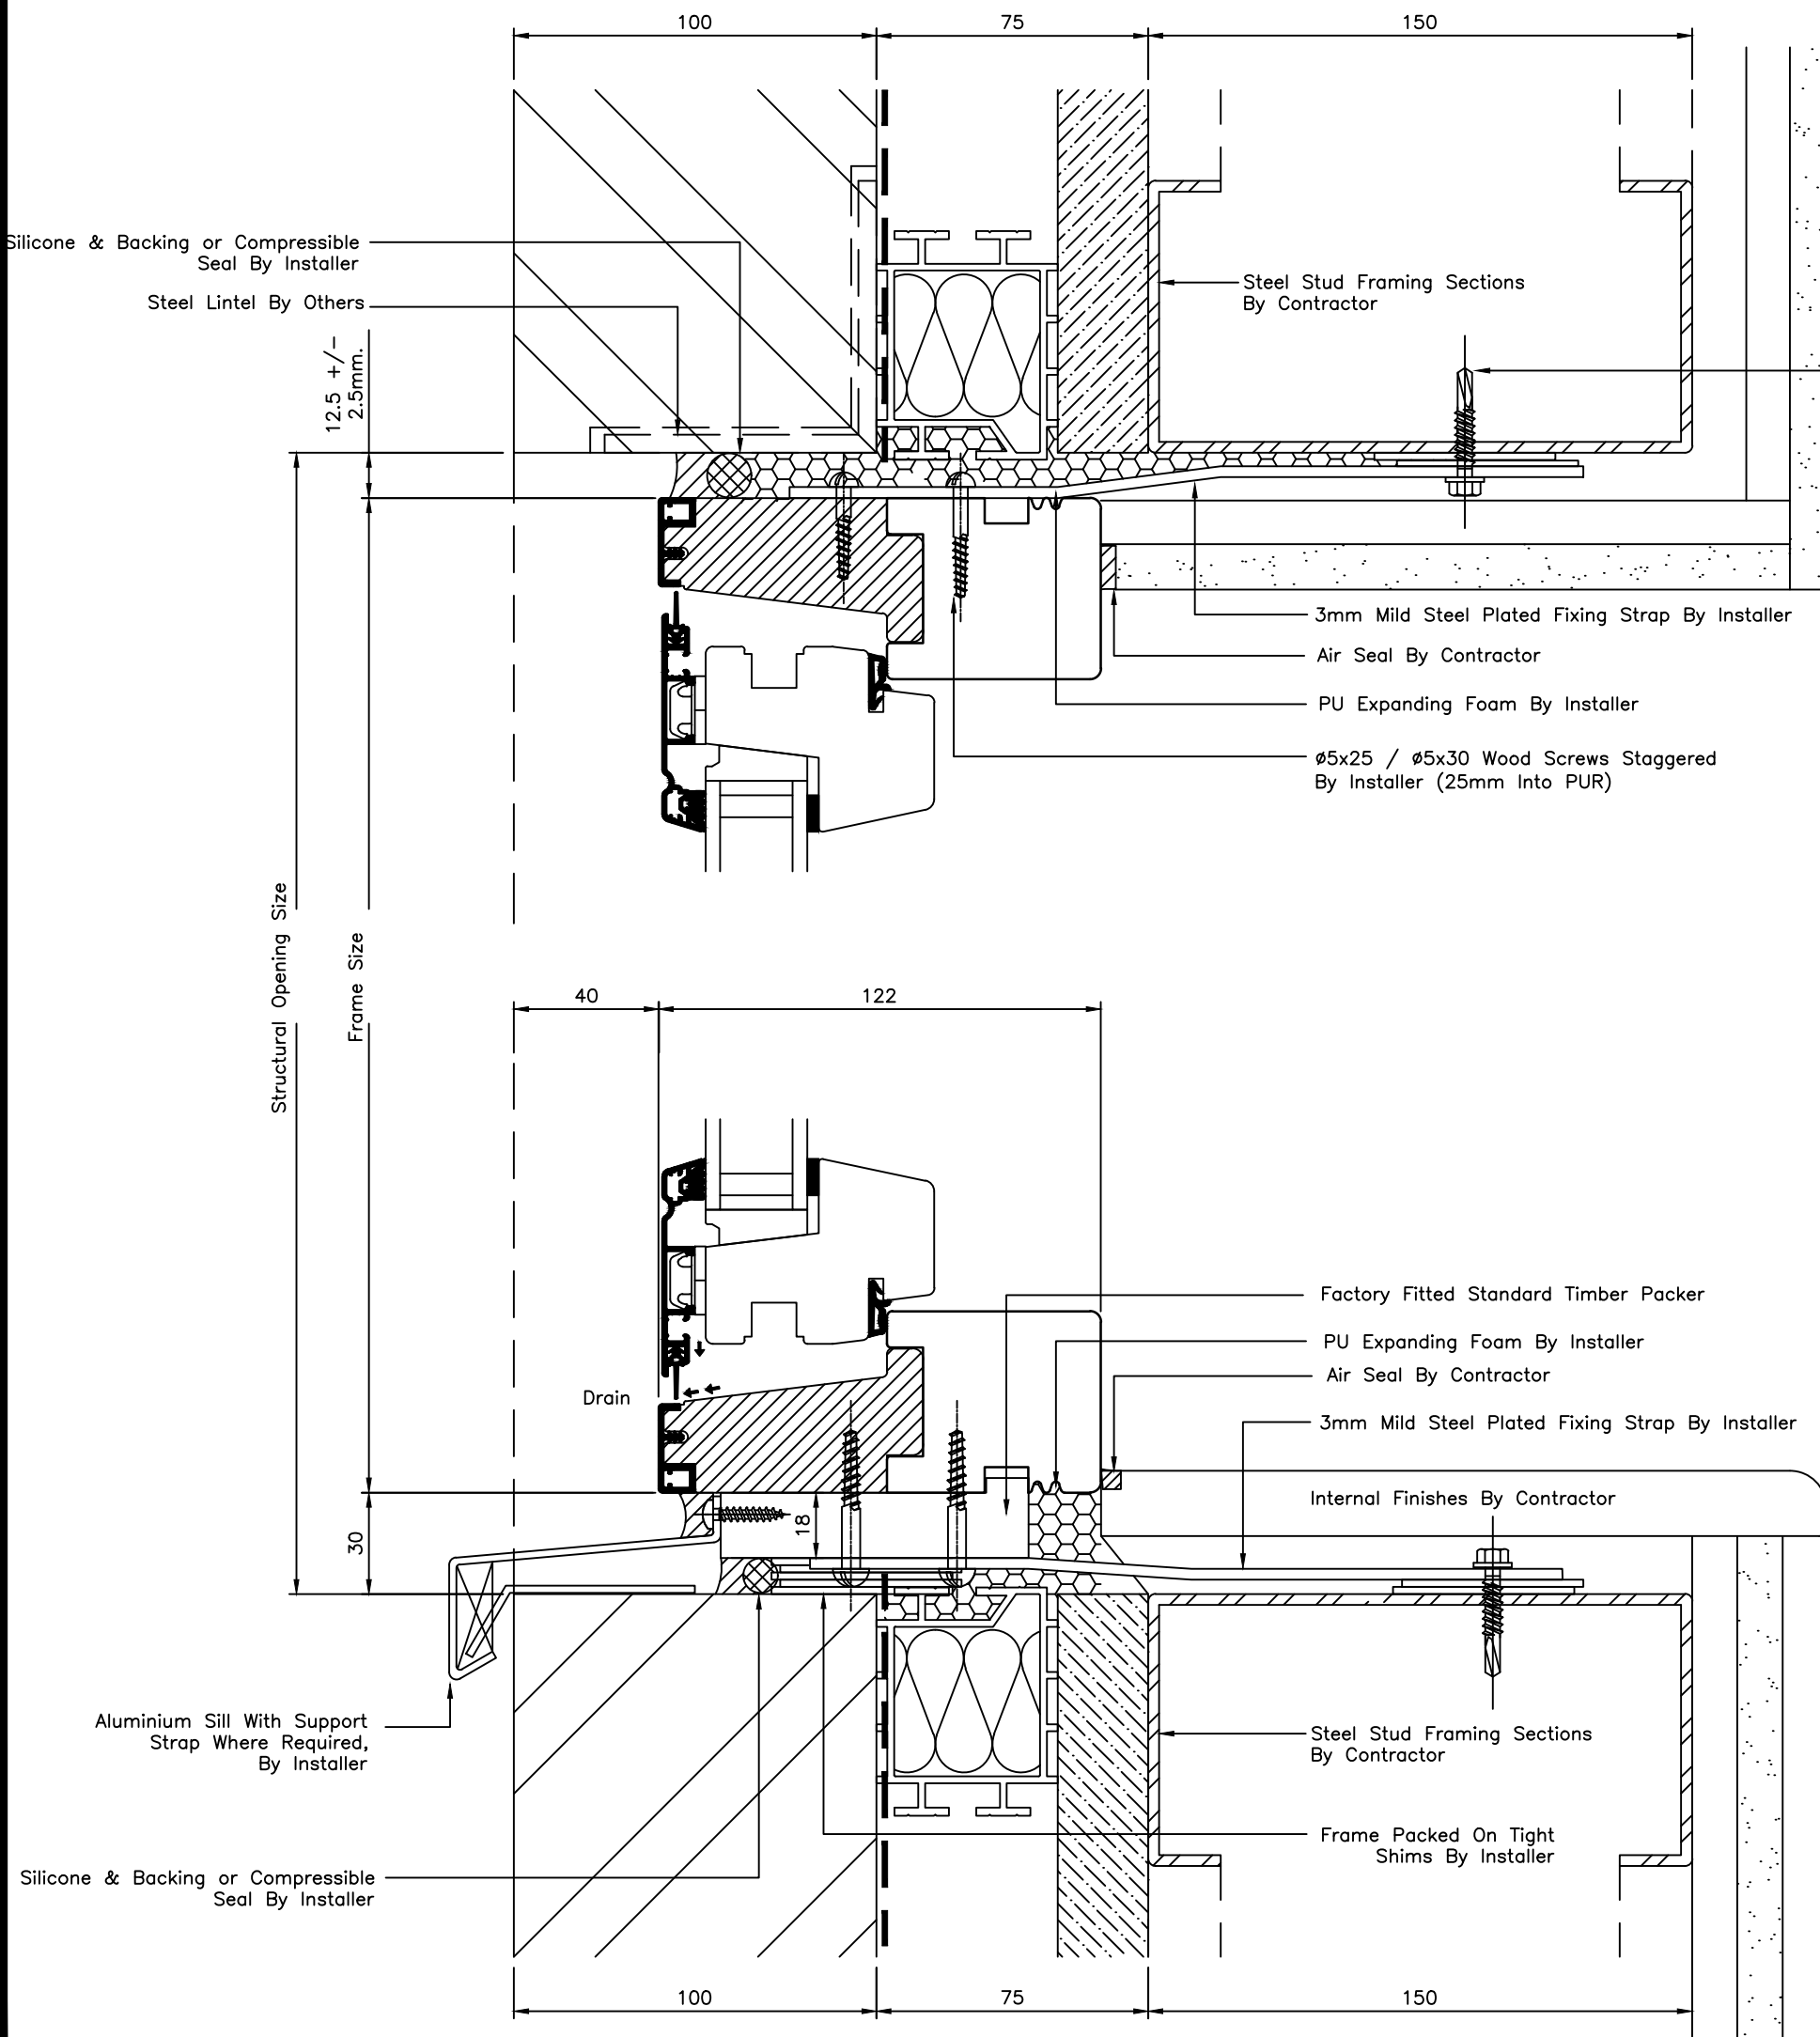

idealcombi
www.IdealCombi.com


Chancery Pavilion
Boycott Avenue
Oldbrook
MILTON KEYNES tel(01582) 860 940
MK6 2TA fax(01582) 860 949

DETAILS ON THIS DRAWING ARE THE COPYRIGHT OF IDEAL COMBI AND MUST NOT BE REPRODUCED IN WHOLE OR PART WITHOUT PERMISSION

Title
Frame IC Brick Interface Detail with internal Steel Stud Framing

Drawn By: RGN Date: 23.05.16

Scale: 1:2 @ A3 Drawing No. FIC 06

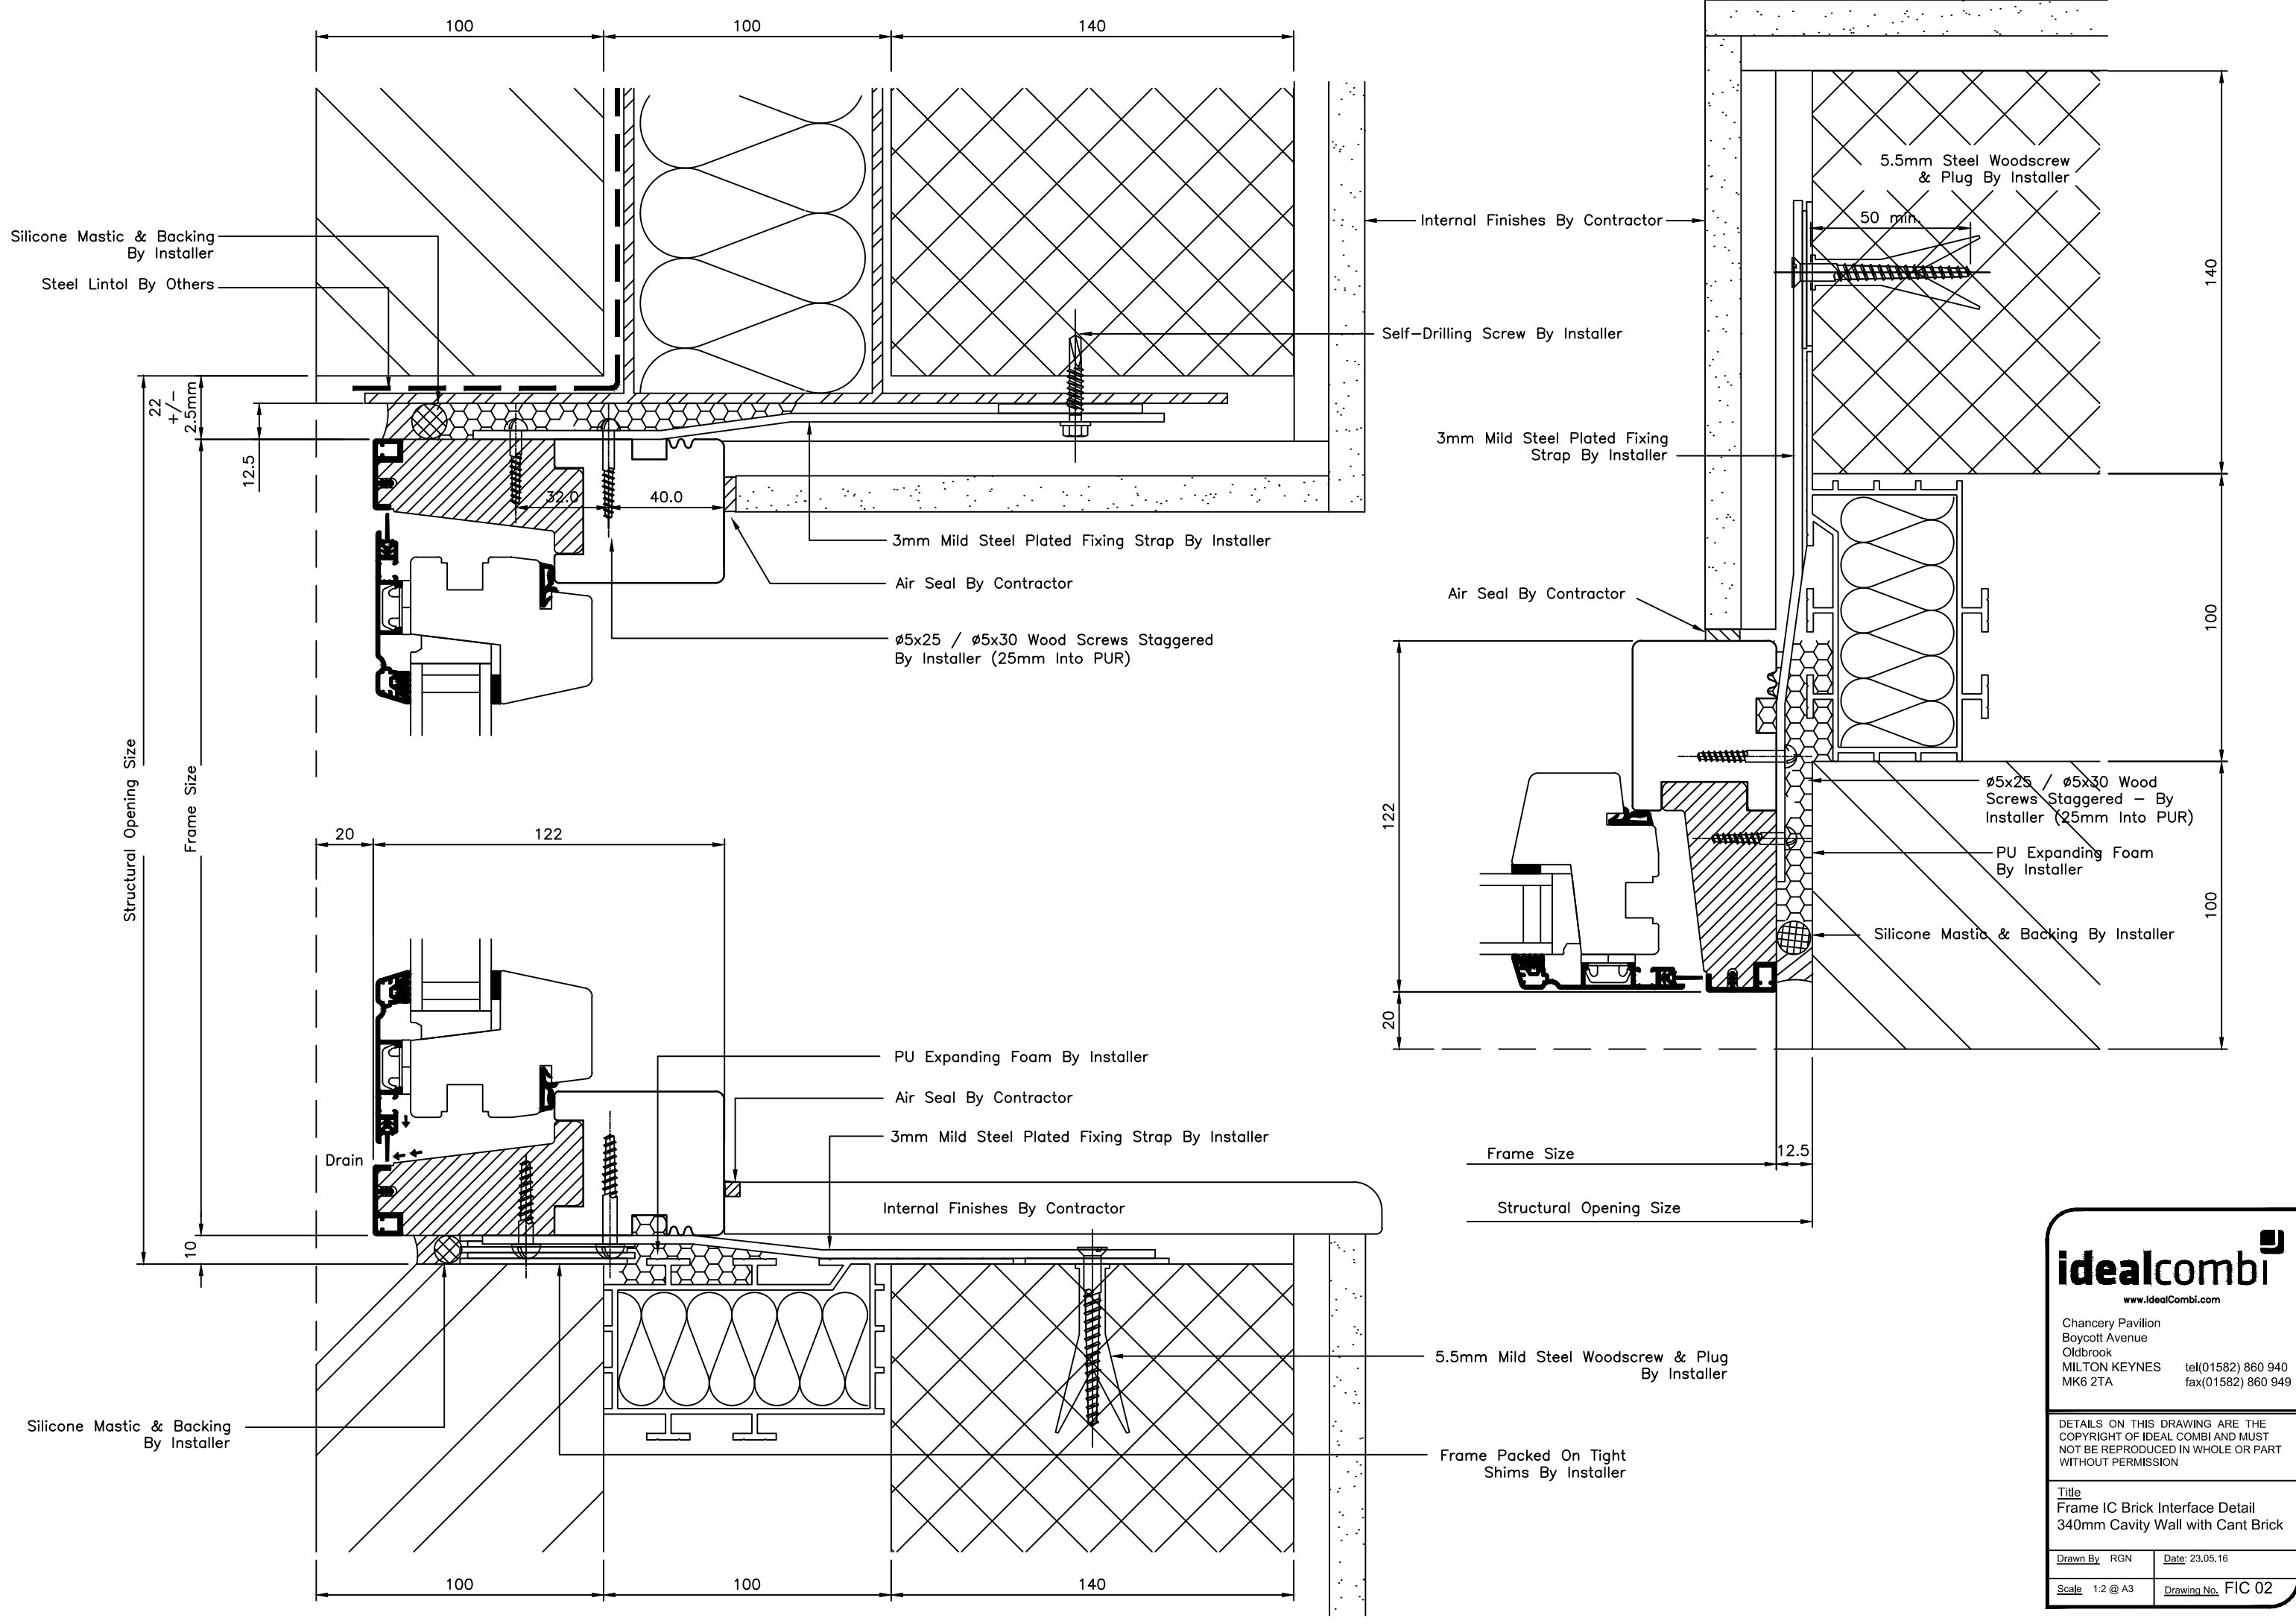

idealcombi
 www.IdealCombi.com

Chancery Pavilion
 Boycott Avenue
 Oldbrook
 MILTON KEYNES tel(01582) 860 940
 MK6 2TA fax(01582) 860 949

DETAILS ON THIS DRAWING ARE THE COPYRIGHT OF IDEAL COMBI AND MUST NOT BE REPRODUCED IN WHOLE OR PART WITHOUT PERMISSION

Title
 Frame IC Brick Interface Detail
 340mm Cavity Wall with Cant Brick

Drawn By: RGN	Date: 23.05.16
Scale: 1:2 @ A3	Drawing No. FIC 02